


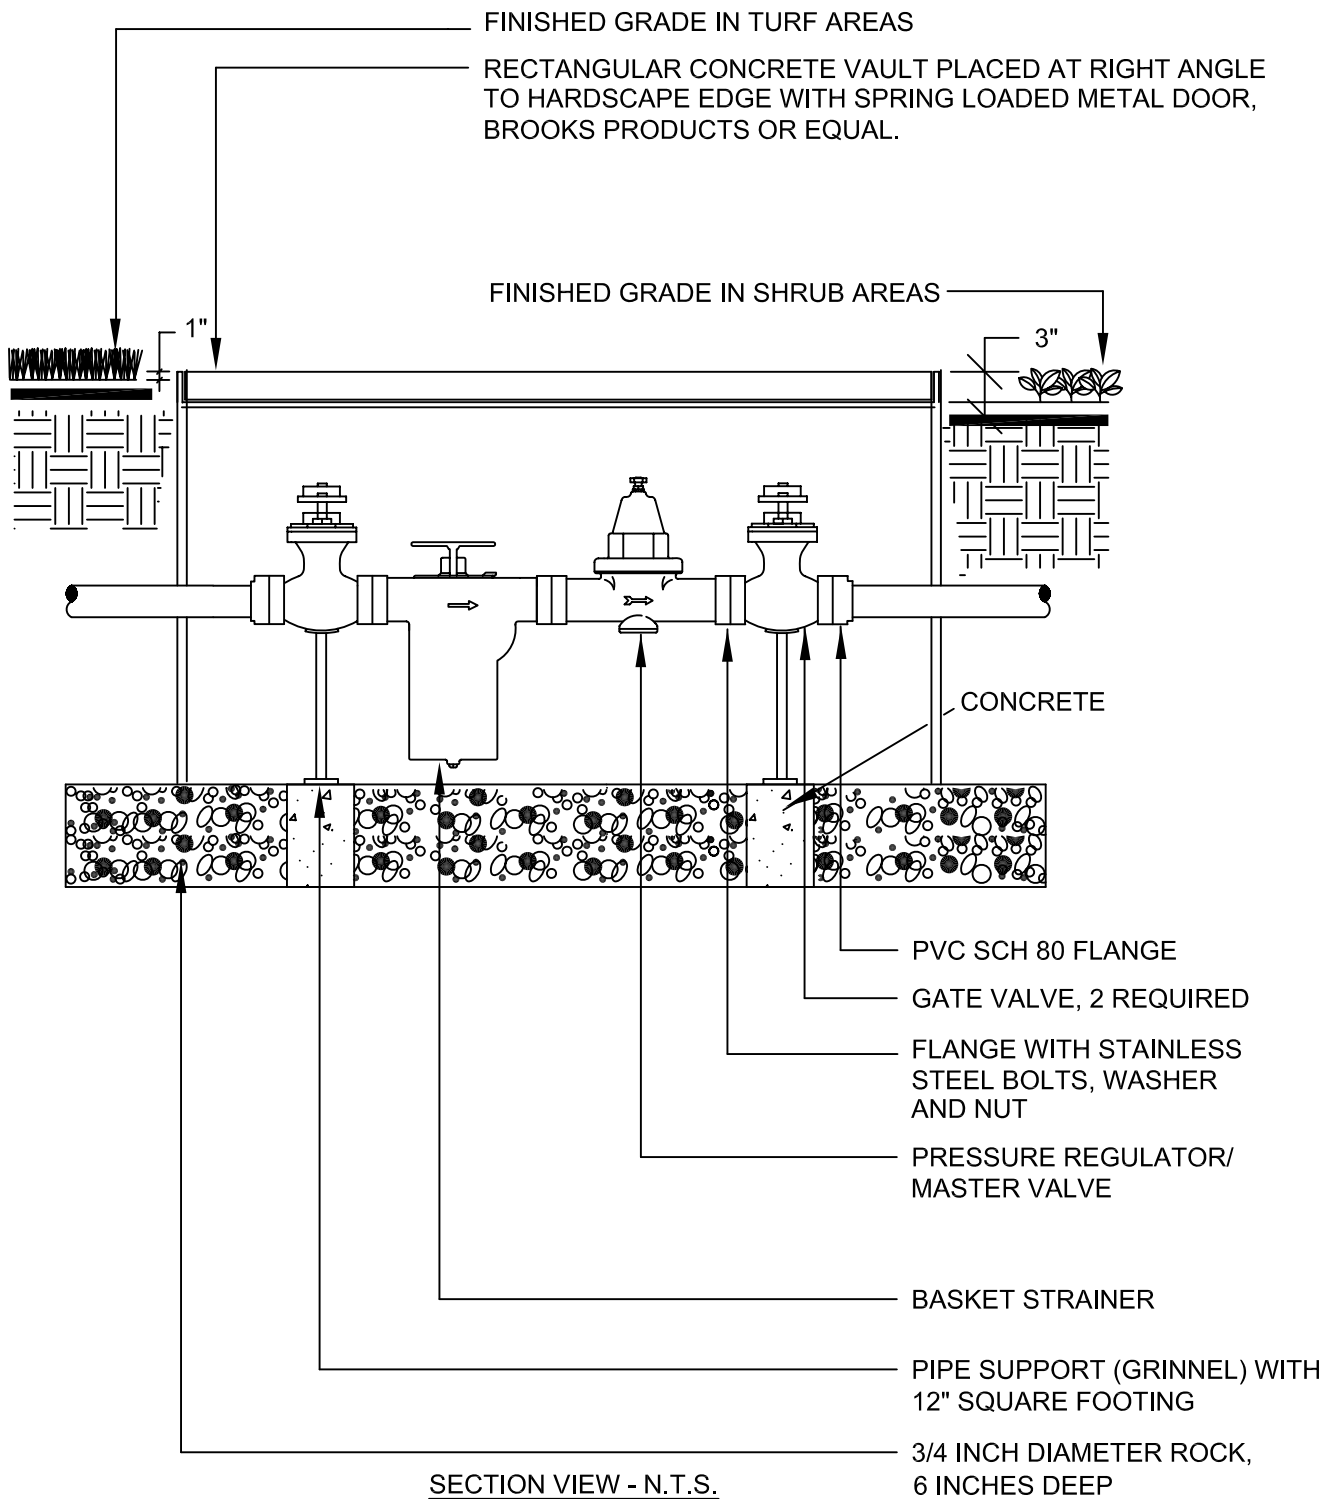

NOTE:
WRAP LANDSCAPE FABRIC AROUND SIDES AND BOTTOM OF BOX TO COVER ALL OPENINGS.

© Copyright 2000 Global Digi-tech, LLC - The pictorial and graphic expressions displayed with this work are copyrighted under the laws of the United States and shall be used only on projects under the jurisdiction of the agency listed below.

REVISIONS	CITY OF IRVINE	STANDARD PLAN NO.
	STRAINER / PRESSURE REDUCING VALVE	505A
	4" AND LARGER ASSEMBLY	
Approved by:	Mark L. Carroll R.C.E. 31515 City Engineer	Sheet 1 of 1
	<i>[Signature]</i>	Date 6-22-09