


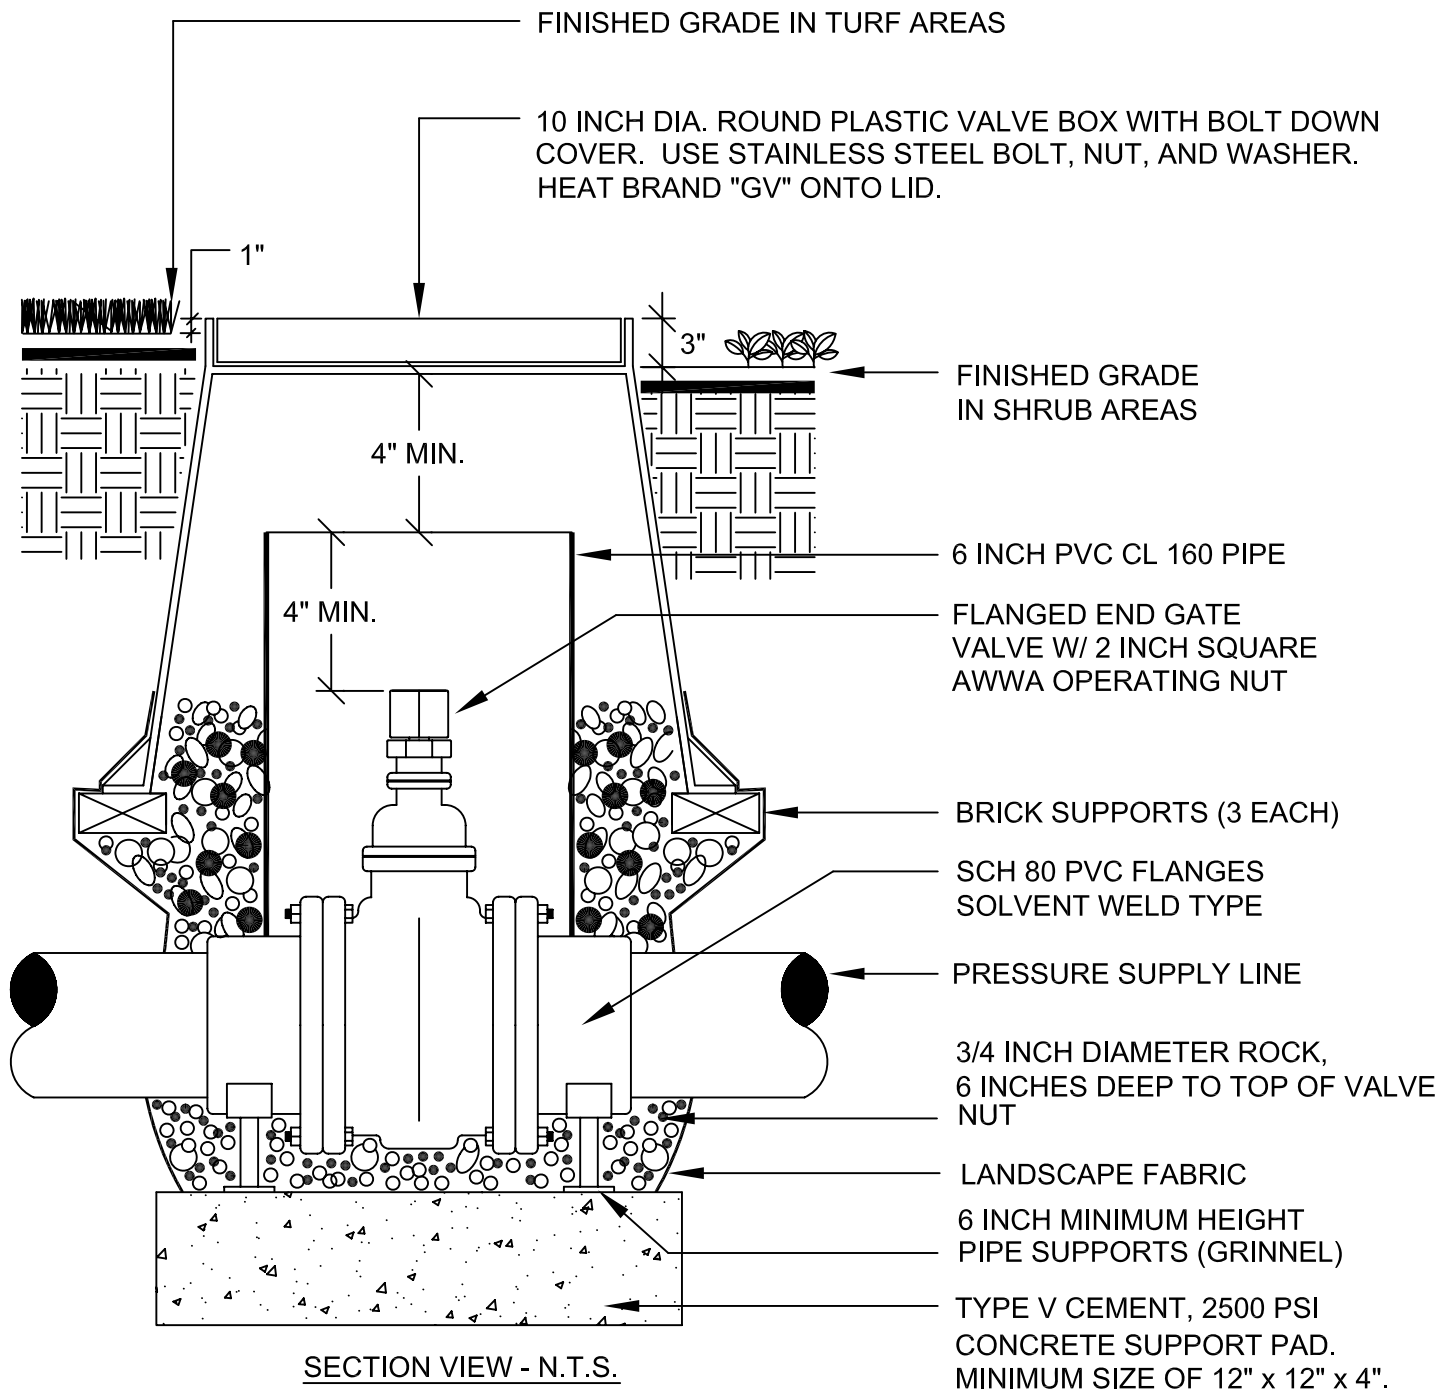

NOTE:

CONTRACTOR TO PROVIDE ONE 5 FOOT LONG TEE WRENCH WITH SQUARE NUT ADAPTER FOR THE OPERATION OF GATE VALVES.

INSTALL VALVE BOX AND PIPE EXTENSION AS REQUIRED TO ACHIEVE PROPER VALVE INSTALLATION AT MAIN LINE DEPTH.

WRAP LANDSCAPE FABRIC AROUND SIDES AND BOTTOM OF BOX TO COVER ALL OPENINGS.

©Copyright 2000 Global Digi-tech, LLC - The pictorial and graphic expressions displayed with this work are copyrighted under the laws of the United States and shall be used only on projects under the jurisdiction of the agency listed below.

REVISIONS	CITY OF IRVINE	STANDARD PLAN NO.
	GATE VALVE 2 1/2 INCHES AND LARGER	507
	 Approved by: Mark L. Carroll R.C.E. 31515 City Engineer	Sheet 1 of 1
	Date: 6-22-09	