


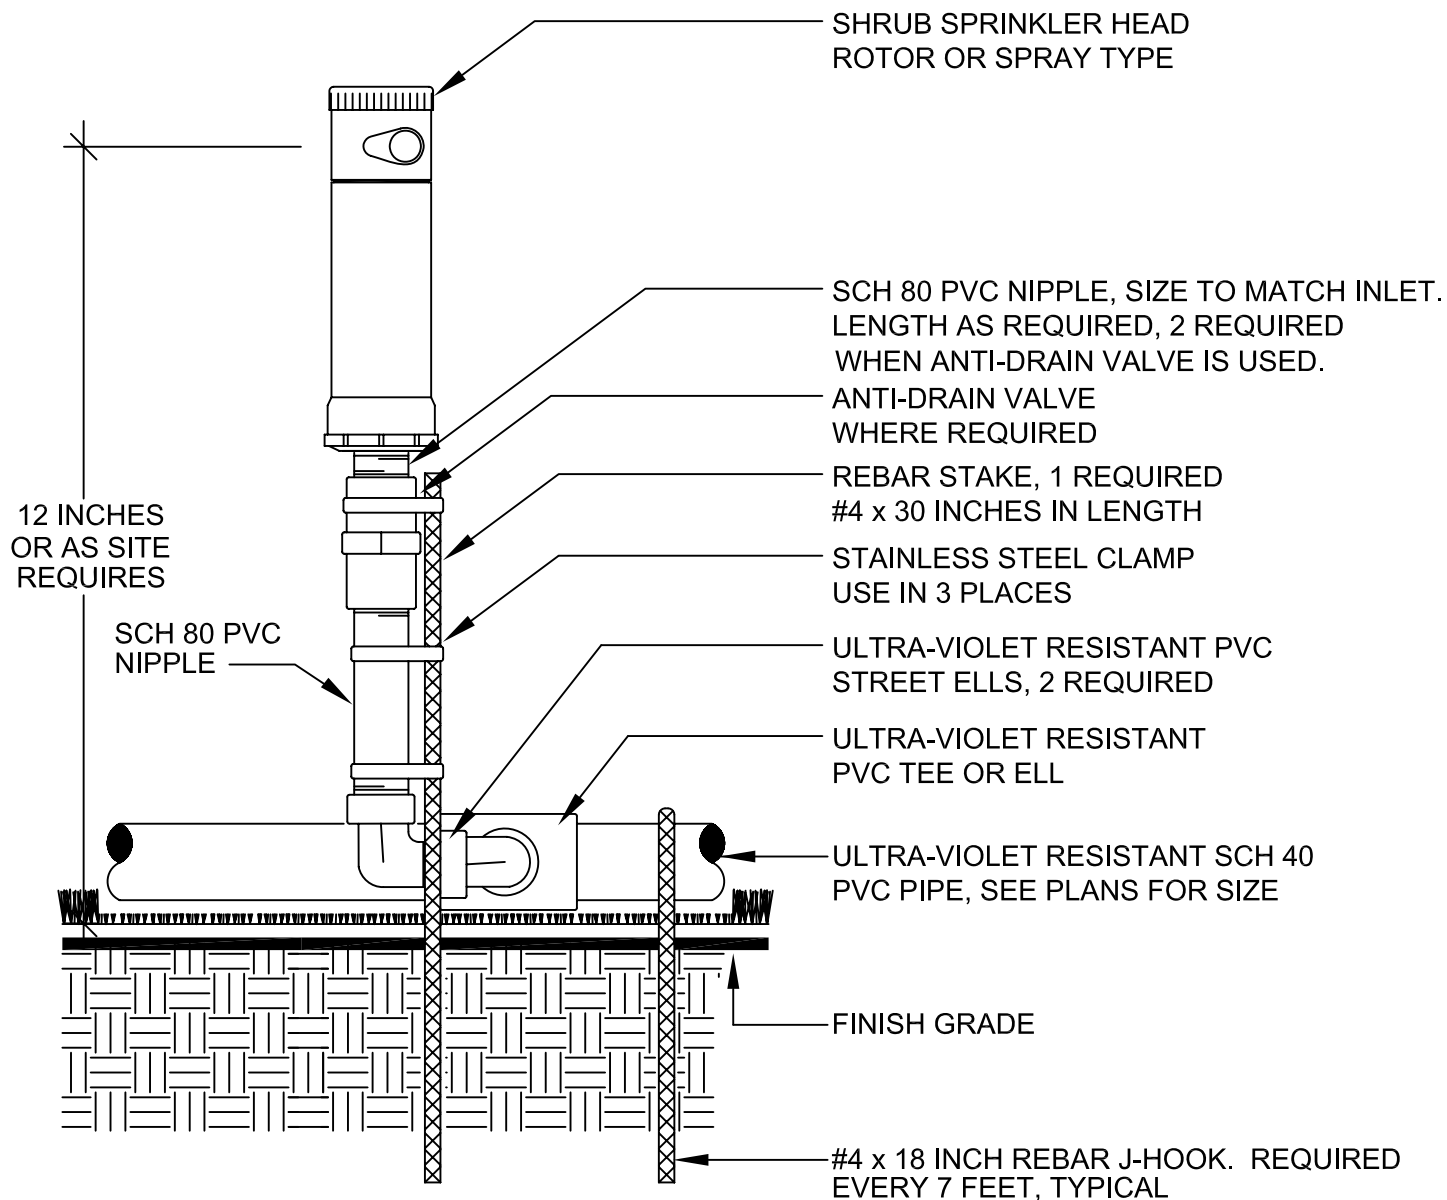

NOTE:

ALL PIPE INSTALLED ON GRADE TO BE SCH 40 ULTRA-VIOLET RESISTANT PVC.

SPRINKLER HEAD ASSEMBLY TO BE INSTALLED PLUMB.

DO NOT INSTALL SPRINKLER HEAD ASSEMBLY CLOSER THAN 5 FEET TO SIDEWALKS,
CURBS, DRIVEWAYS, OR PEDESTRIAN AREAS.

USE TEFLON TAPE ON ALL THREADED FITTINGS.

©Copyright 2000 Global Digi-tech, LLC - The pictorial and graphic expressions displayed with this work are copyrighted under the laws of the United States and shall be used only on projects under the jurisdiction of the agency listed below.

REVISIONS	CITY OF IRVINE	STANDARD PLAN NO.
	SPRINKLER HEAD ON RISER ON GRADE	520
	<i>Mark L. Carroll</i>	
	Approved by: Mark L. Carroll R.C.E. 31515 City Engineer	Sheet 1 of 1
	Date: 6-22-09	